


FOR LEASE

3747 SHAVER STREET - NEW RETAIL CENTER

SHAVER STREET & ALLEN GENOA ROAD, PASADENA, TEXAS 77504

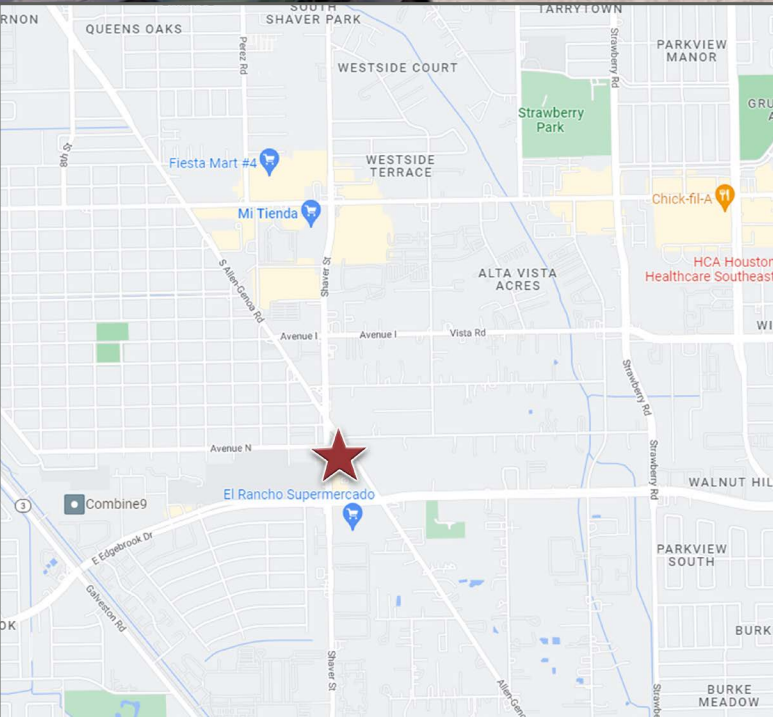

PROPERTY FEATURES

- Up to 9,000 SF Available
- Recently Remodeled
- Frontage on two busy streets
- Surrounded by multi-family developments
- Plentiful parking - 84 spaces (9:1,000)
- Call for Pricing

**FOR INQUIRIES CONTACT
281.489.8800**

PRESTON CUNNINGHAM
preston@cunninghamtx.com

GERIS MCMURRAY
geris@cunninghamtx.com



3747 SHAVER STREET PROPERTY INFORMATION

LOCATION

3747 SHAVER STREET
PASADENA, TEXAS 77504

AVAILABLE

UP TO 9,000 SF

LEASE RATE


CALL FOR PRICING

AREA RETAILERS

FIESTA • FOODTOWN • MITIENDA
EL RANCHO • DOLLAR TREE
LA MICHOCANA • FAMILY DOLLAR
ADVANCE AUTO PARTS • O'REILLY

TRAFFIC COUNTS

ALLEN GENOA RD: 12,616 VPD
SHAVER ST: 16,358 VPD
FAIRMONT PKWY: 16,856 VPD
(TXDOT 2021)

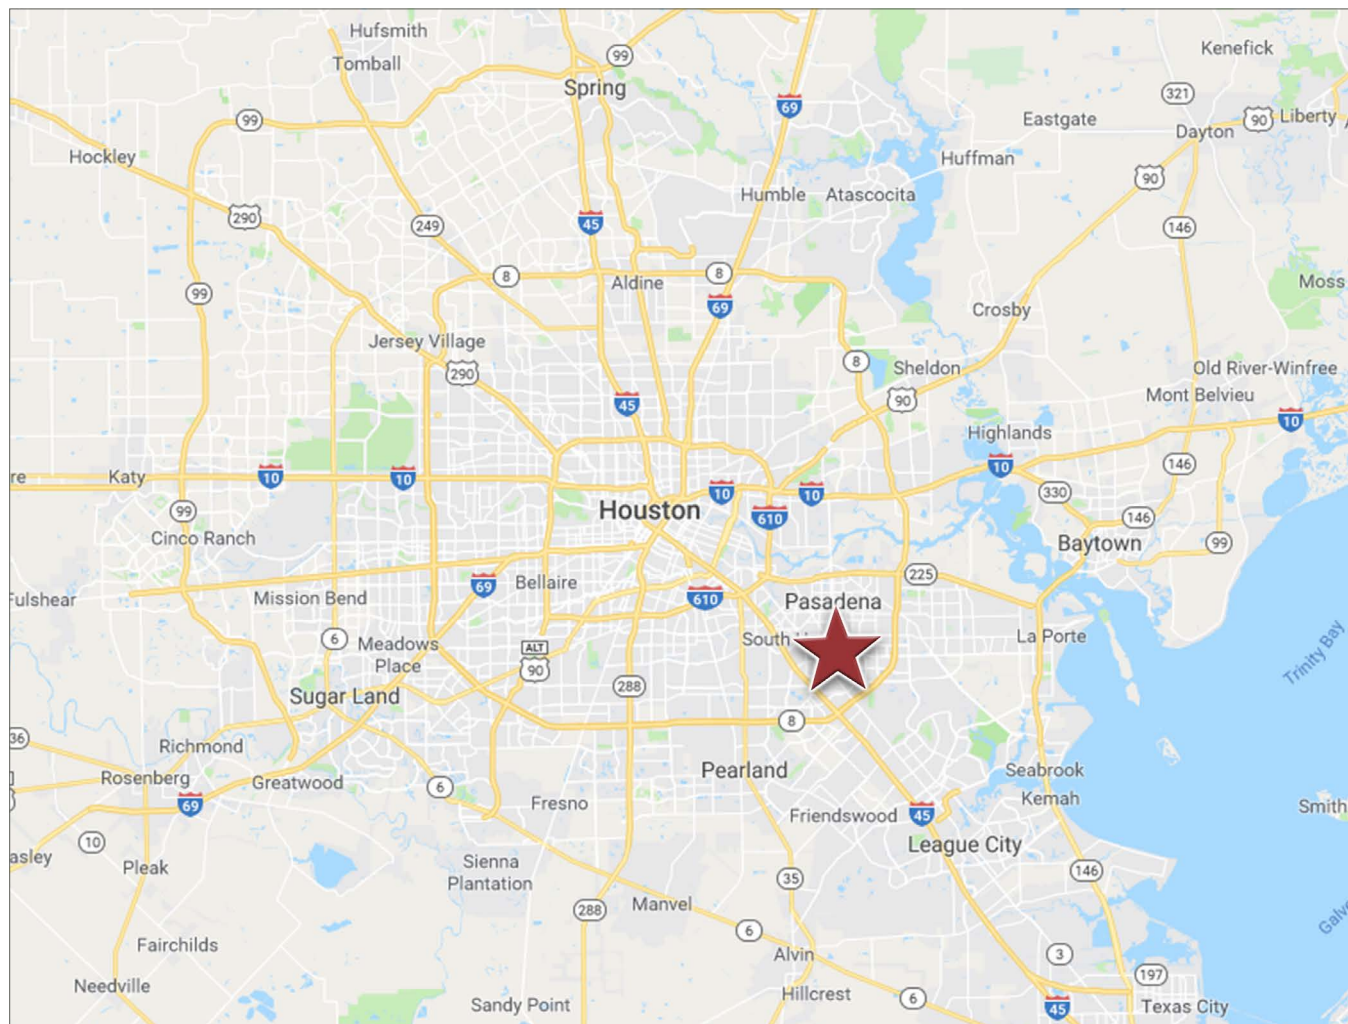

2022 DEMOGRAPHICS

	1 MILE	2 MILES	3 MILES	5 MILES
TOTAL POPULATION	18,454	71,969	136,975	321,921
DAYTIME POPULATION	15,385	61,119	137,318	304,214
AVERAGE HH INCOME	\$61,922	\$71,157	\$72,068	\$75,444




FOR INQUIRIES CONTACT: 281.489.8800


GERIS MCMURRAY
geris@cunninghamtx.com

PRESTON CUNNINGHAM
preston@cunninghamtx.com

3747 SHAVER STREET SITE PLAN

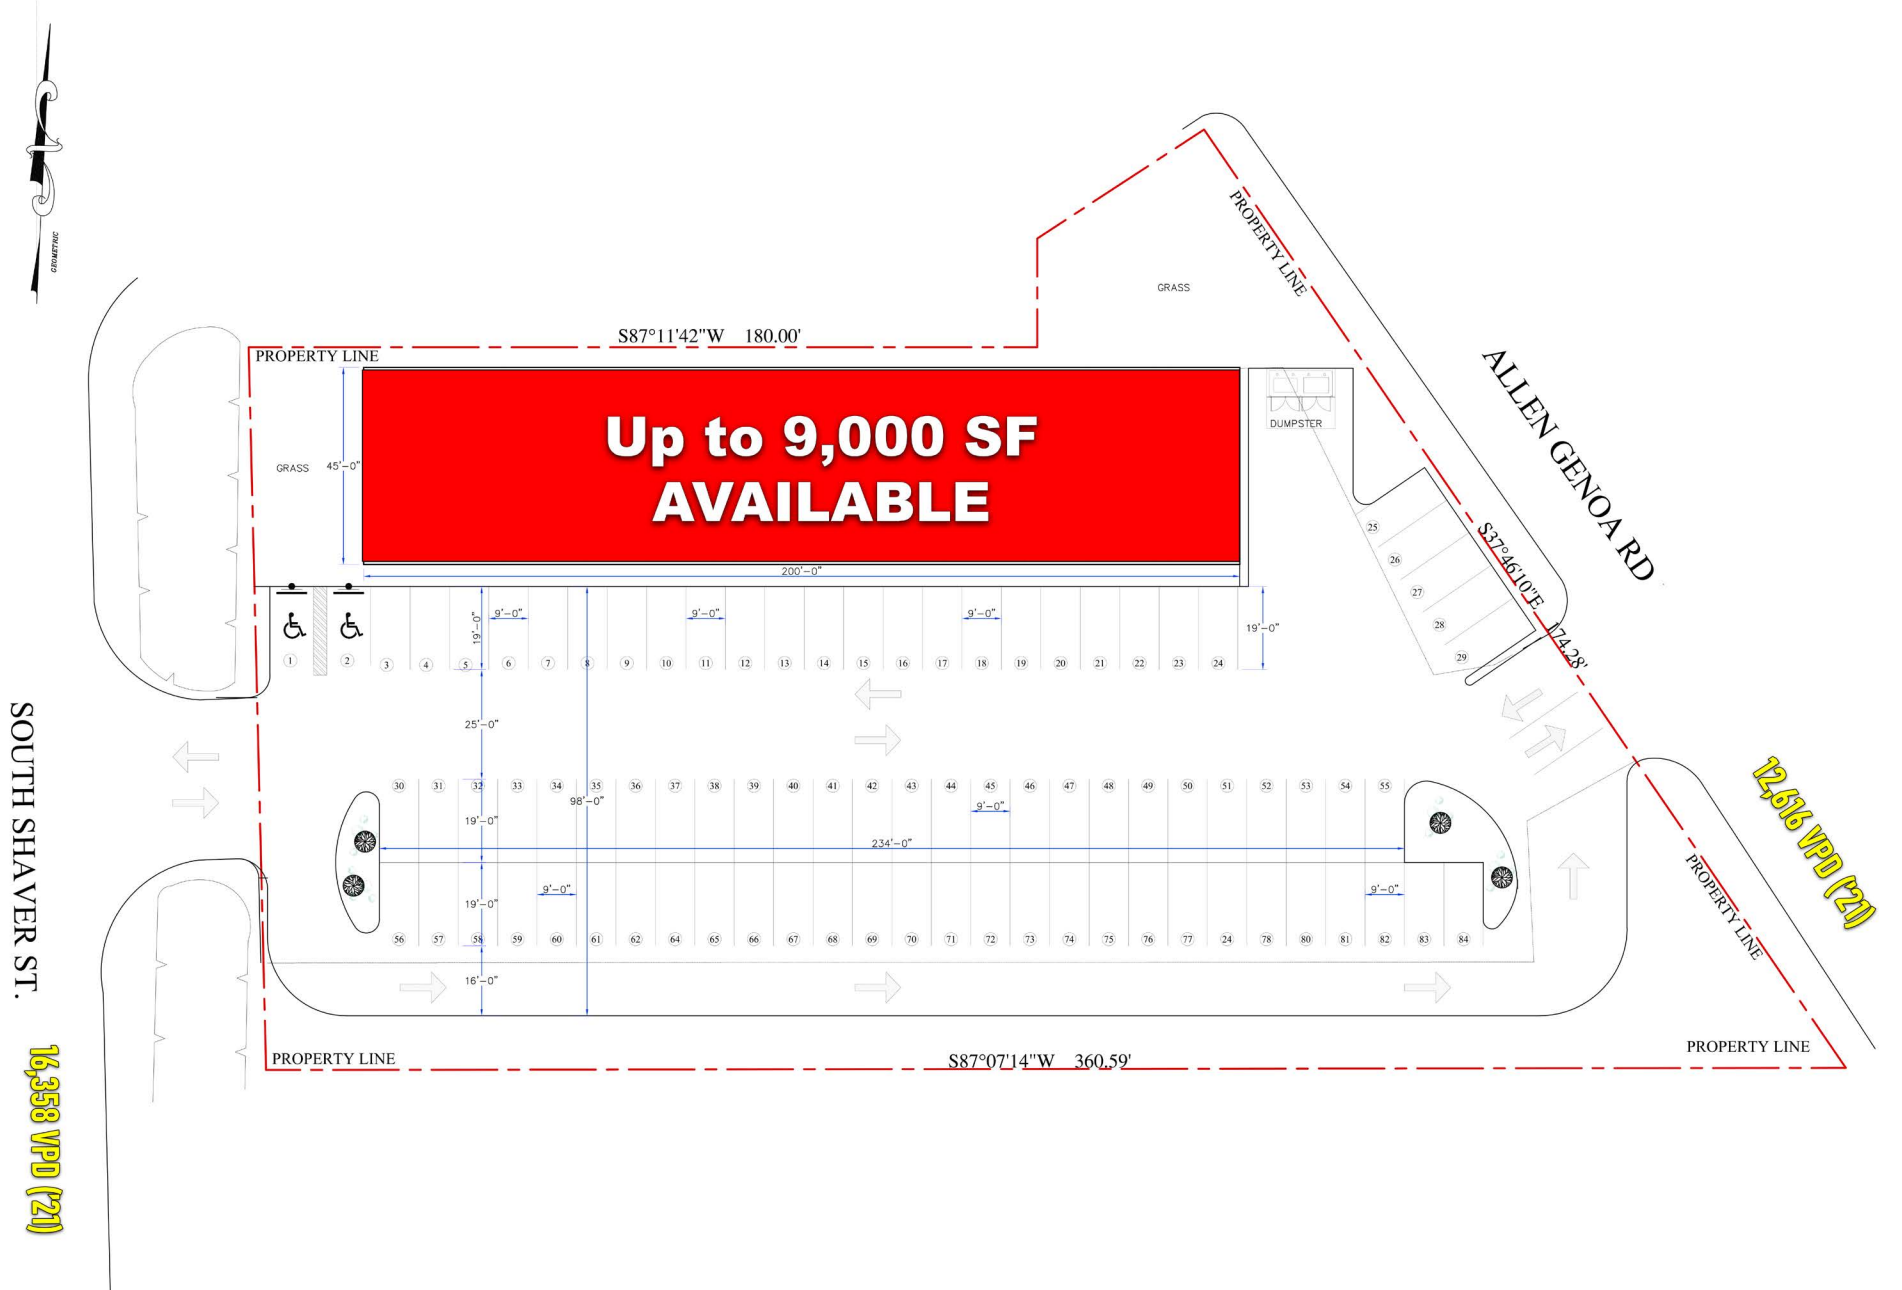

3747 SHAVER STREET FLOOR PLAN

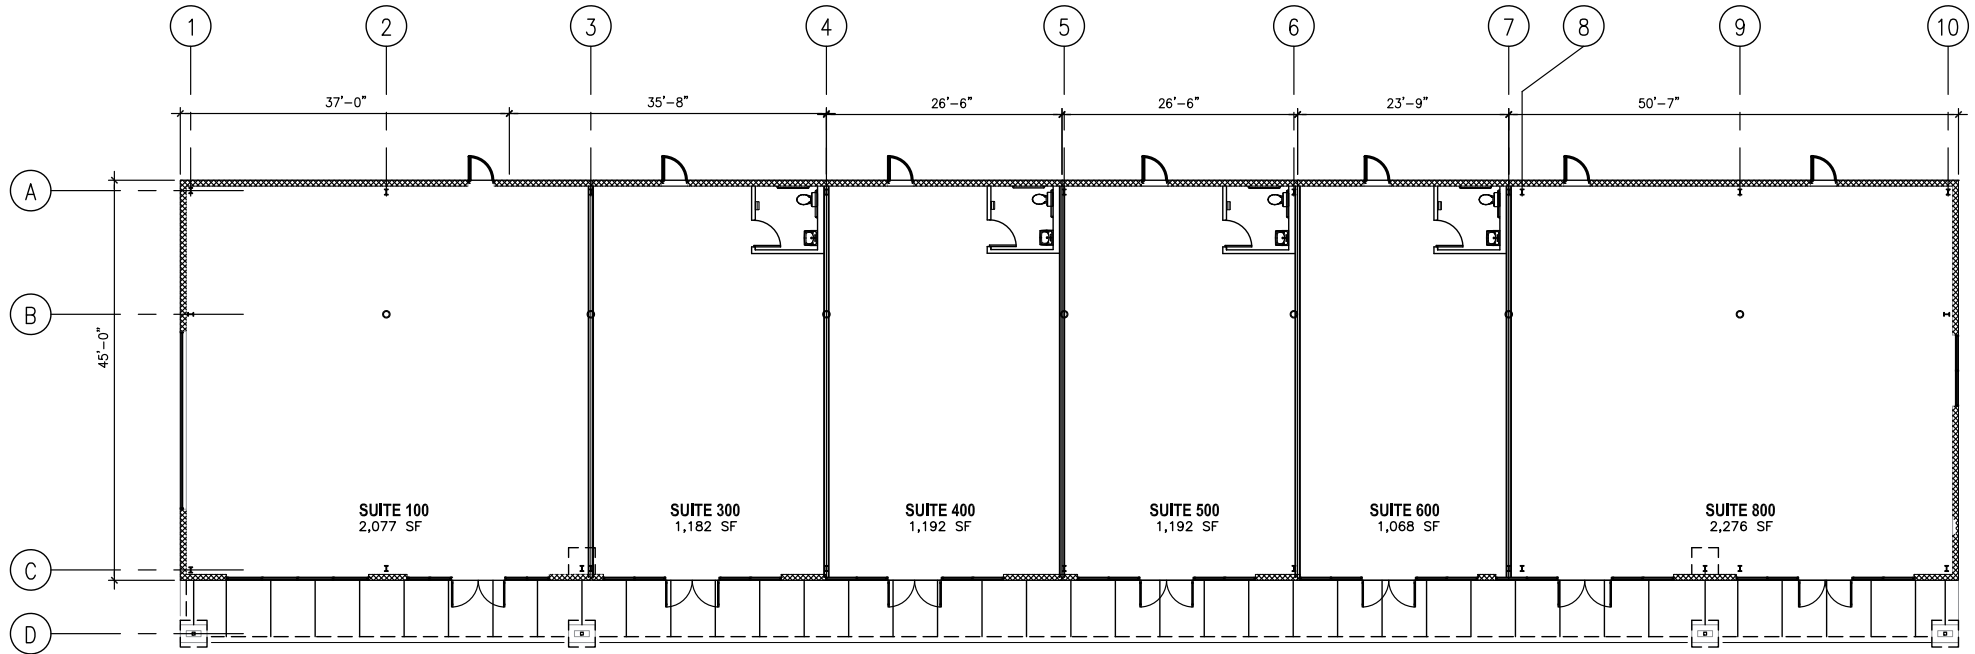


1 PROPOSED TENANT FLOOR PLAN
SCALE: 1/16" = 1'-0"


3747 SHAVER STREET RENDERING



3747 SHAVER STREET INTERSECTION AERIAL

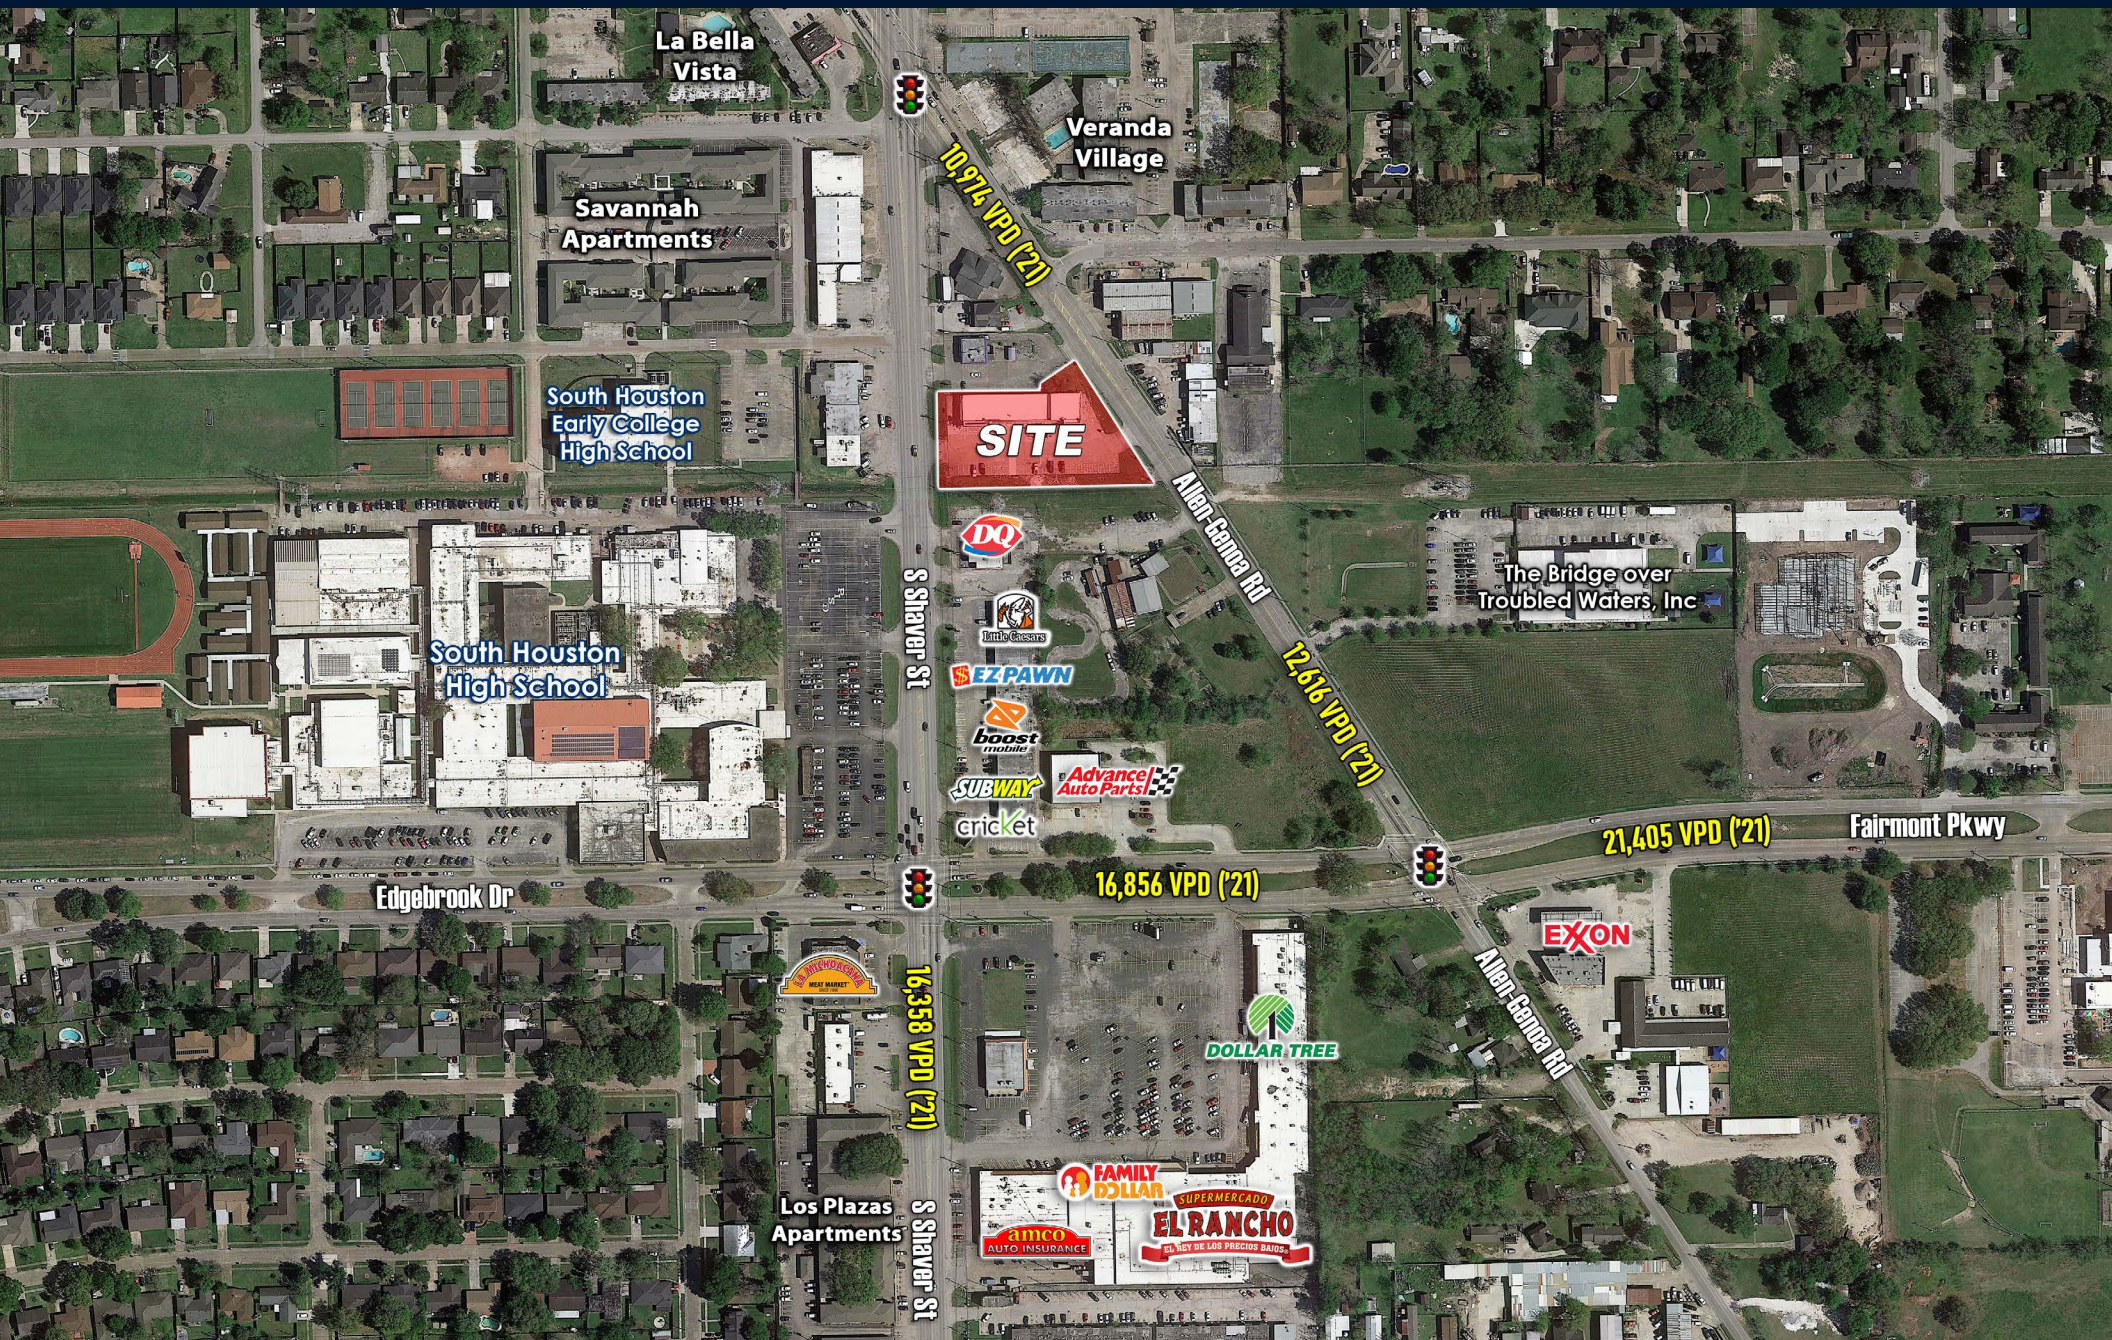

3747 SHAVER STREET RETAIL AERIAL

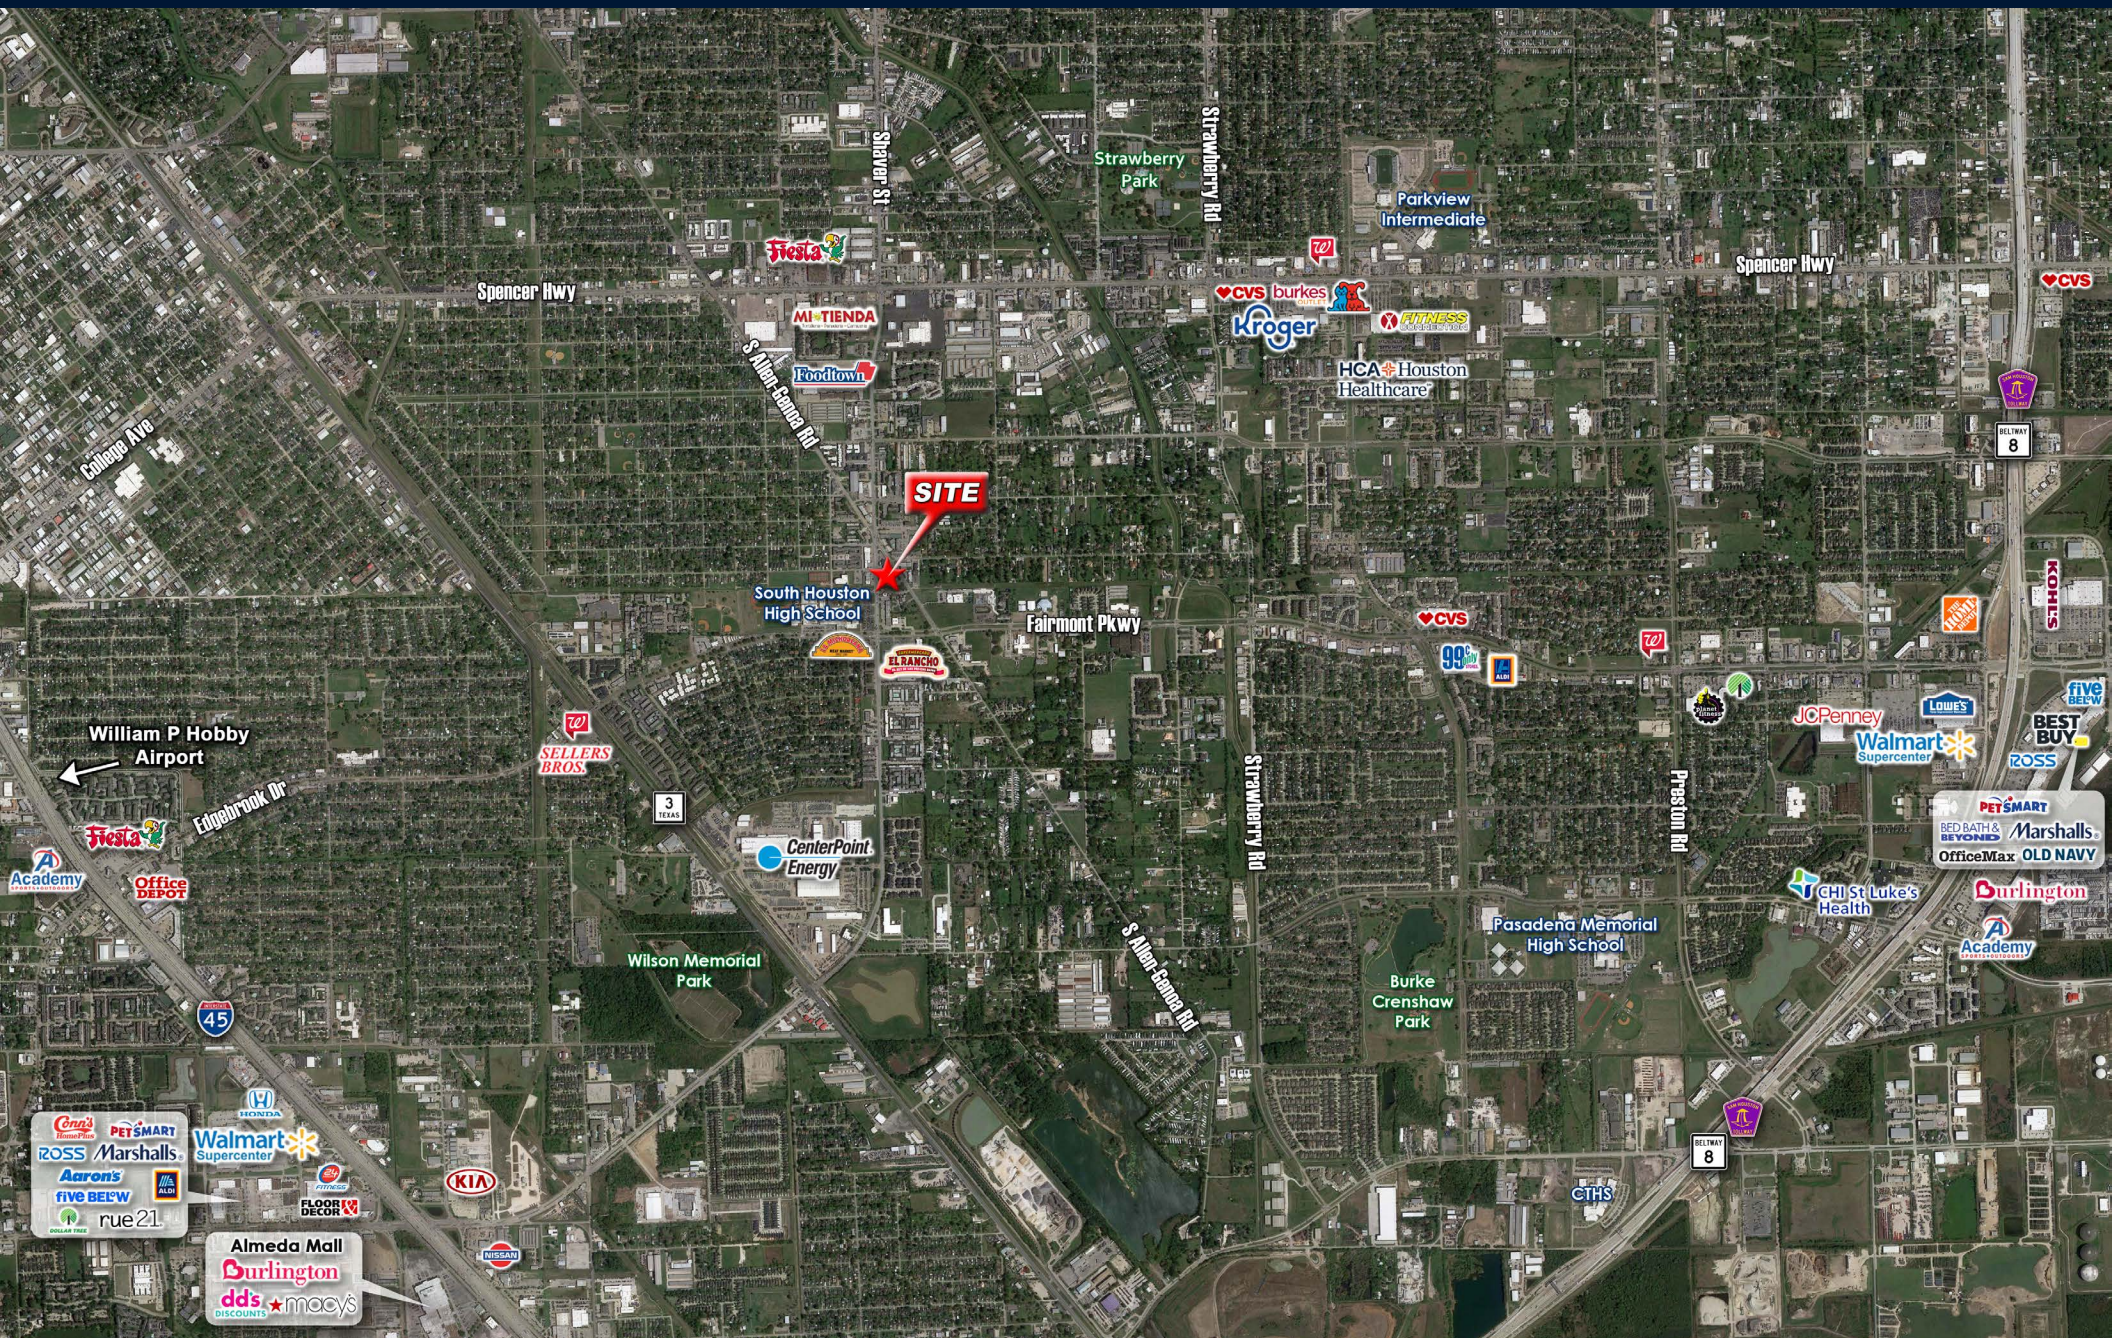



Information About Brokerage Services

Texas law requires all real estate license holders to give the following information about brokerage services to prospective buyers, tenants, sellers and landlords.

TYPES OF REAL ESTATE LICENSE HOLDERS:

- A BROKER is responsible for all brokerage activities, including acts performed by sales agents sponsored by the broker.
- A SALES AGENT must be sponsored by a broker and works with clients on behalf of the broker.

A BROKER'S MINIMUM DUTIES REQUIRED BY LAW (A client is the person or party that the broker represents):

- Put the interests of the client above all others, including the broker's own interests;
- Inform the client of any material information about the property or transaction received by the broker;
- Answer the client's questions and present any offer to or counter-offer from the client; and
- Treat all parties to a real estate transaction honestly and fairly.

A LICENSE HOLDER CAN REPRESENT A PARTY IN A REAL ESTATE TRANSACTION:

AS AGENT FOR OWNER (SELLER/LANDLORD): The broker becomes the property owner's agent through an agreement with the owner, usually in a written listing to sell or property management agreement. An owner's agent must perform the broker's minimum duties above and must inform the owner of any material information about the property or transaction known by the agent, including information disclosed to the agent or subagent by the buyer or buyer's agent.

AS AGENT FOR BUYER/TENANT: The broker becomes the buyer/tenant's agent by agreeing to represent the buyer, usually through a written representation agreement. A buyer's agent must perform the broker's minimum duties above and must inform the buyer of any material information about the property or transaction known by the agent, including information disclosed to the agent by the seller or seller's agent.

AS AGENT FOR BOTH - INTERMEDIARY: To act as an intermediary between the parties the broker must first obtain the written agreement of each party to the transaction. The written agreement must state who will pay the broker and, in conspicuous bold or underlined print, set forth the broker's obligations as an intermediary. A broker who acts as an intermediary:

- Must treat all parties to the transaction impartially and fairly;
- May, with the parties' written consent, appoint a different license holder associated with the broker to each party (owner and buyer) to communicate with, provide opinions and advice to, and carry out the instructions of each party to the transaction.
- Must not, unless specifically authorized in writing to do so by the party, disclose:
 - that the owner will accept a price less than the written asking price;
 - that the buyer/tenant will pay a price greater than the price submitted in a written offer; and
 - any confidential information or any other information that a party specifically instructs the broker in writing not to disclose, unless required to do so by law

AS SUBAGENT: A license holder acts as a subagent when aiding a buyer in a transaction without an agreement to represent the buyer. A subagent can assist the buyer but does not represent the buyer and must place the interests of the owner first.

TO AVOID DISPUTES, ALL AGREEMENTS BETWEEN YOU AND A BROKER SHOULD BE IN WRITING AND CLEARLY ESTABLISH:

- The broker's duties and responsibilities to you, and your obligations under the representation agreement.
- Who will pay the broker for services provided to you, when payment will be made and how the payment will be calculated.

LICENSE HOLDER CONTACT INFORMATION: This notice is being provided for information purposes. It does not create an obligation for you to use the broker's services. Please acknowledge receipt of this notice below and retain a copy for your records.

Preston Cunningham Ventures LLC

Licensed Broker /Broker Firm Name or Primary Assumed Business Name

John Preston Cunningham III

Designated Broker of Firm

0590777

License No.

0505246

License No.

preston@cunninghamtx.com

Email

preston@cunninghamtx.com

Email

281-489-8800

Phone

281-489-8800

Phone

Licensed Supervisor of Sales Agent/ Associate

License No.

Email

Phone

Sales Agent/Associate's Name

License No.

Email

Phone

Buyer/Tenant/Seller/Landlord Initials

Date

Regulated by the
Texas Real Estate Commission

Information available at www.trec.texas.gov

IABS 1-0